


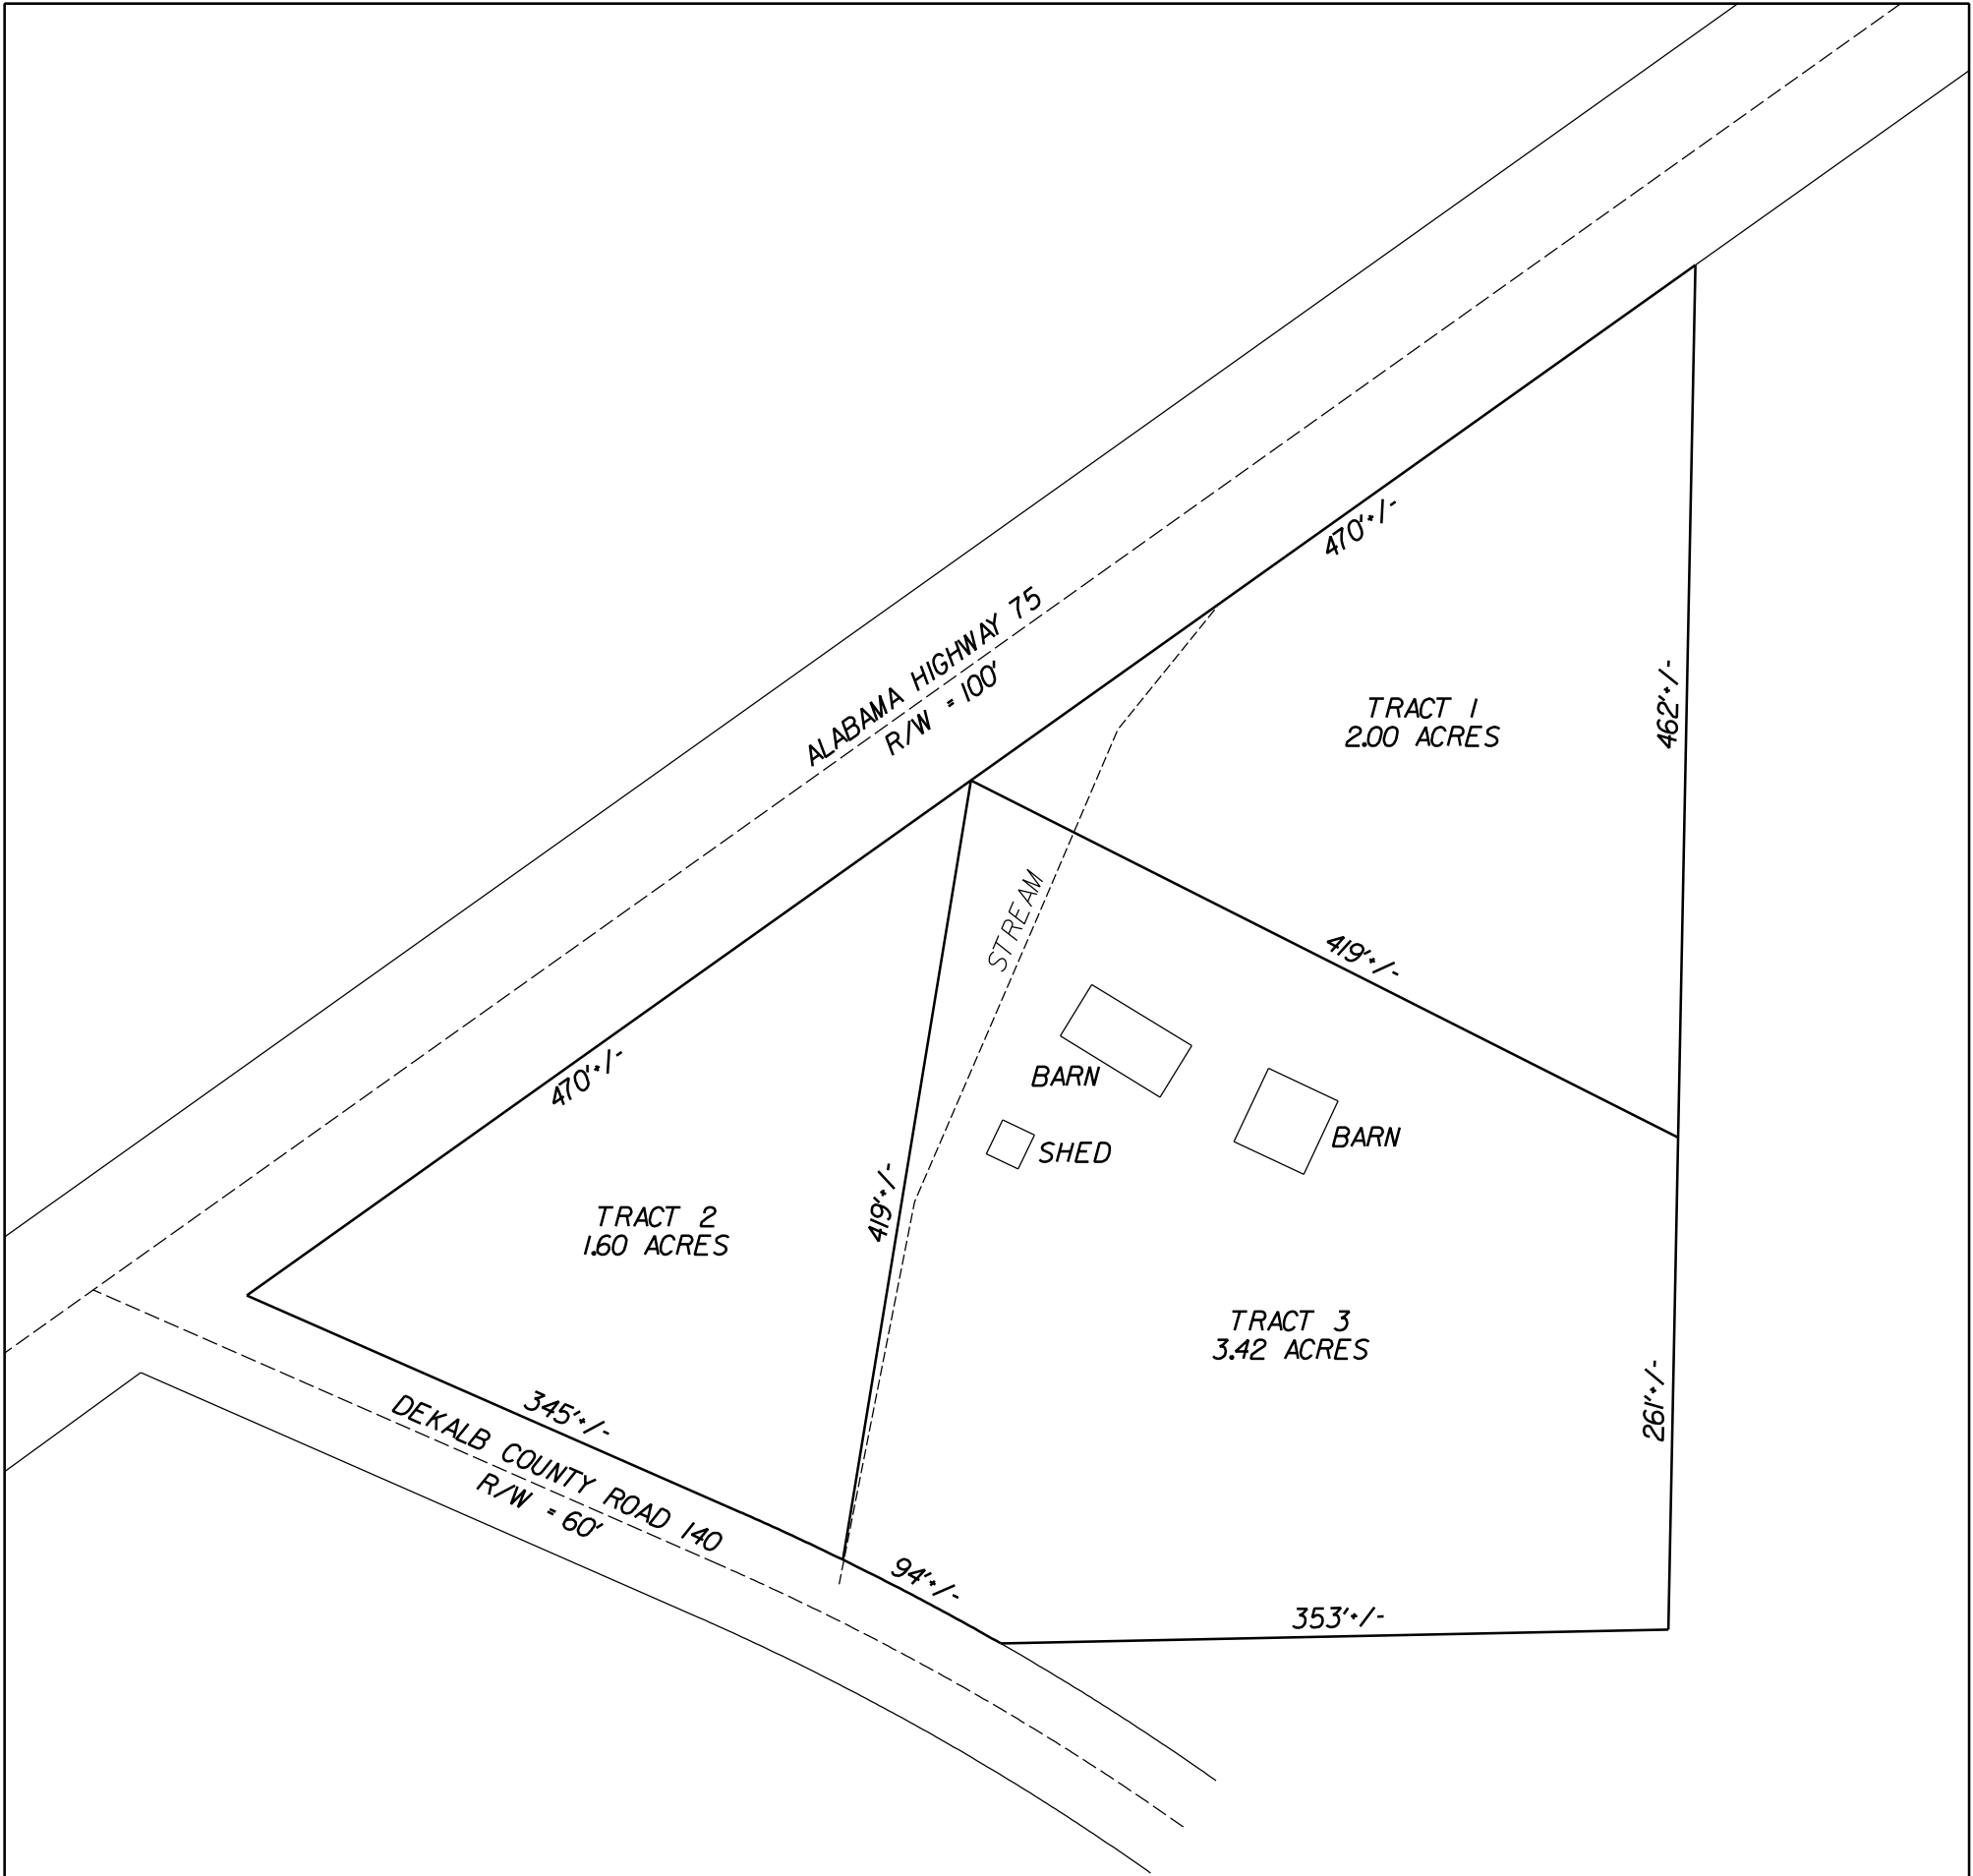

The construction or placement of any house or other structure on these lots requiring sewer/septic services is subject to the approval of the DeKalb County Health Department.

This plat is for planning and sales purposes only. All dimensions are approximate and subject to the results of a final survey.

SCALE 1" = 100'

SHORT SURVEYING INC
305 ANDERSON STREET EAST
SCOTTSBORO, ALABAMA 35769
(256) 599-5512
A SALES PLAT FOR
TERRI ANDERSON
JUNE 2026
DRAWING NO. 26188